



PERFIL LONGITUDINAL
ESCALA 1:200

Cotas do Terreno	Distância	Estaca
294.891	0.000	E0
294.828	17.798	E1
294.712	31.223	E2
293.092	37.052	AX1
292.514	50.516	E3
291.566	70.462	E4
291.770	90.538	E5
291.716	110.526	E6
291.866	130.331	E7
291.924	150.014	E8
291.658	169.803	E9
292.051	189.540	E10
292.296	209.633	E11
292.470	218.003	AX2
292.552	229.440	E12
292.788	249.575	E13
293.325	262.003	E14
295.072	269.817	E15
295.129	279.129	E16

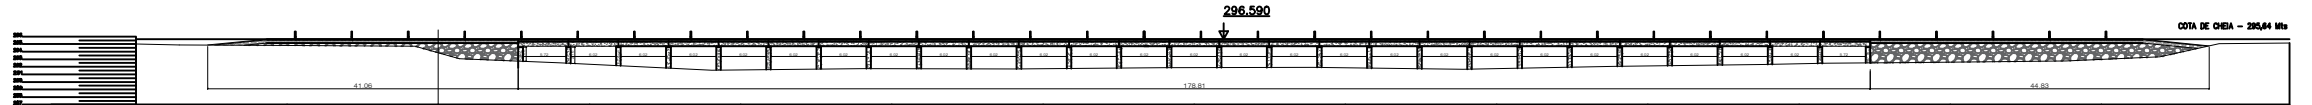


PERFIL LONGITUDINAL
ESCALA 1:200

120E 100E 80E 60E 40E 20E 0.0 20D 40D 60D 80D 100D 120D

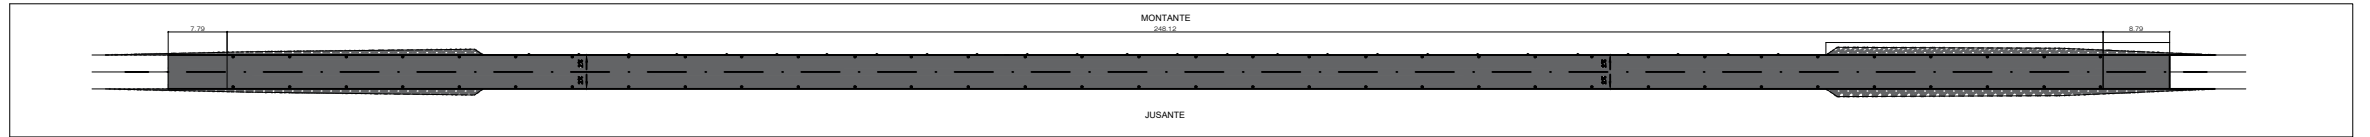

VISTA SUPERIOR
ESCALA 1:200

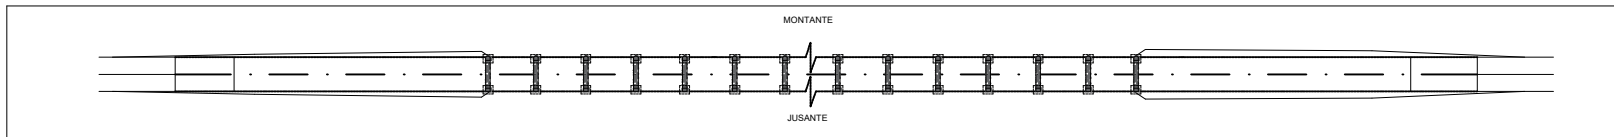

VISTA SUPERIOR - PILARES E SAPATAS
ESCALA 1:200

CAR
Consultoria e Projetos

PROJETO ESPECÍFICO
PASSAGEM MOLHADA
ITAETÉ - RIO PARAGUAGUÁ

PROJETO DE IMPLANTAÇÃO

PERFIL LONGITUDINAL E VISTA SUPERIOR	IMP.
01/03	

CUSTO